


### Connection to Existing Bitumen or Asphalt Roof

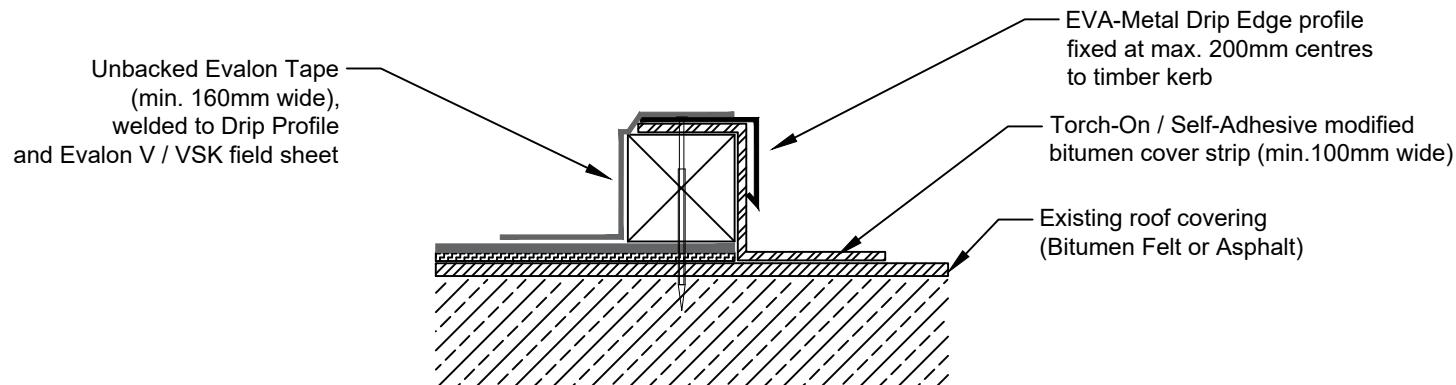

KEY:
UNBACKED EVALON
EVALON V/VSK
GENERIC SUBSTRATE

Notes:



Description:  
TYPICAL KERB CONNECTION TO  
BITUMEN ASPHALT PVC-P ROOFS

This is a standard generic detail and should be used for reference purposes only, and not form part of a specification document.

PRODUCT: ALWITRA  
EVALON V/VSK

Drawing Date:  
JUNE 2021

Scale:  
NTS

Drawing No: EVA STD -1.7	Rev. 2	Sheet 1 / 1
-----------------------------	-----------	----------------

### Connection to Existing PVC-P Roof

