



COLD ROOF

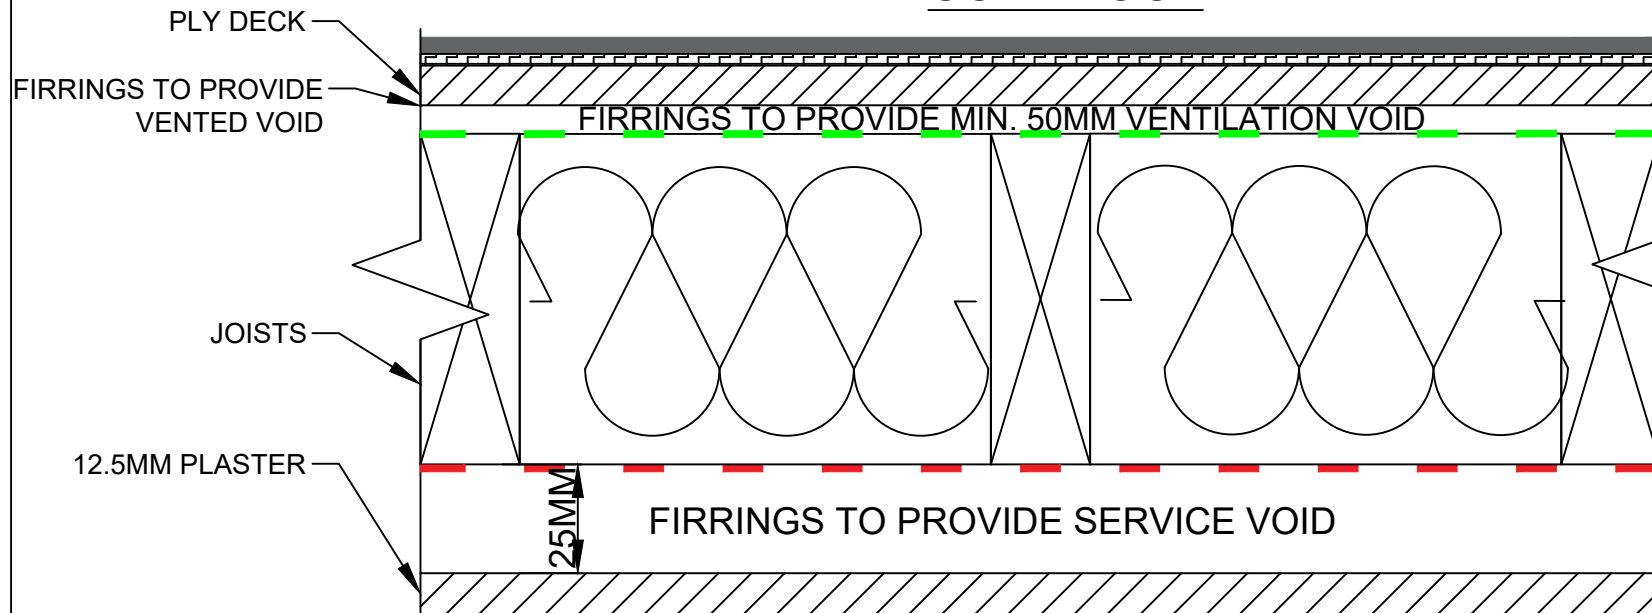

KEY:

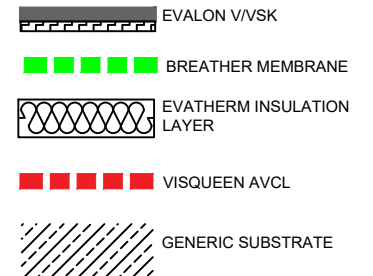

Notes:



Description:
MAIN AREA ADHERED - COLD ROOF

This is a standard generic detail and should be used for reference purposes only, and not form part of a specification document.

PRODUCT: ALWITRA
EVALON V/VSK

Drawing Date:
April 2022

Scale:
NTS

Drawing No: EVA STD-1.01	Rev.	Sheet 1 / 1
-----------------------------	------	----------------