



Spacing of Fixing Brackets

1.2 Brackets / m

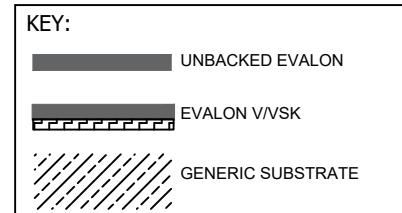

Notes:

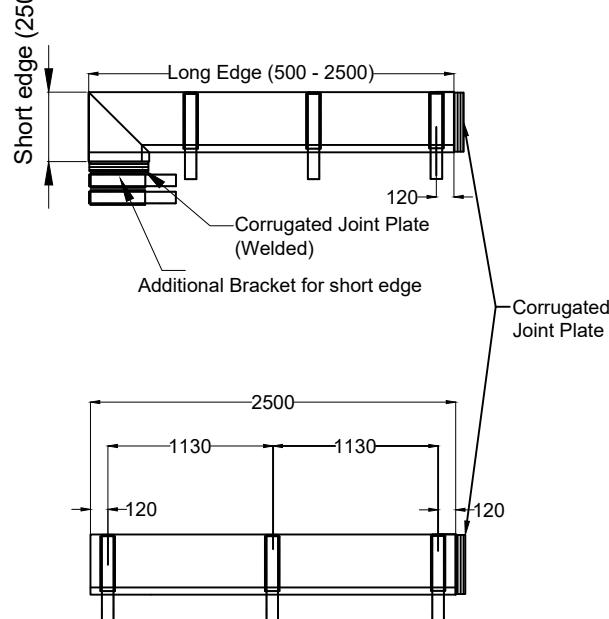

WATERPROOFING

Description:
ART LINE 1 FASCIA PROFILES

This is a standard generic detail and should be used for reference purposes only, and not form part of a specification document.

PRODUCT: ALWITRA
EVALON V/VSK

Drawing Date: JUNE 2021

Scale: NTS

Drawing No: Rev. Sheet
EVA STD -2.11 2 1 / 1