


BRACKET RECESS DETAIL

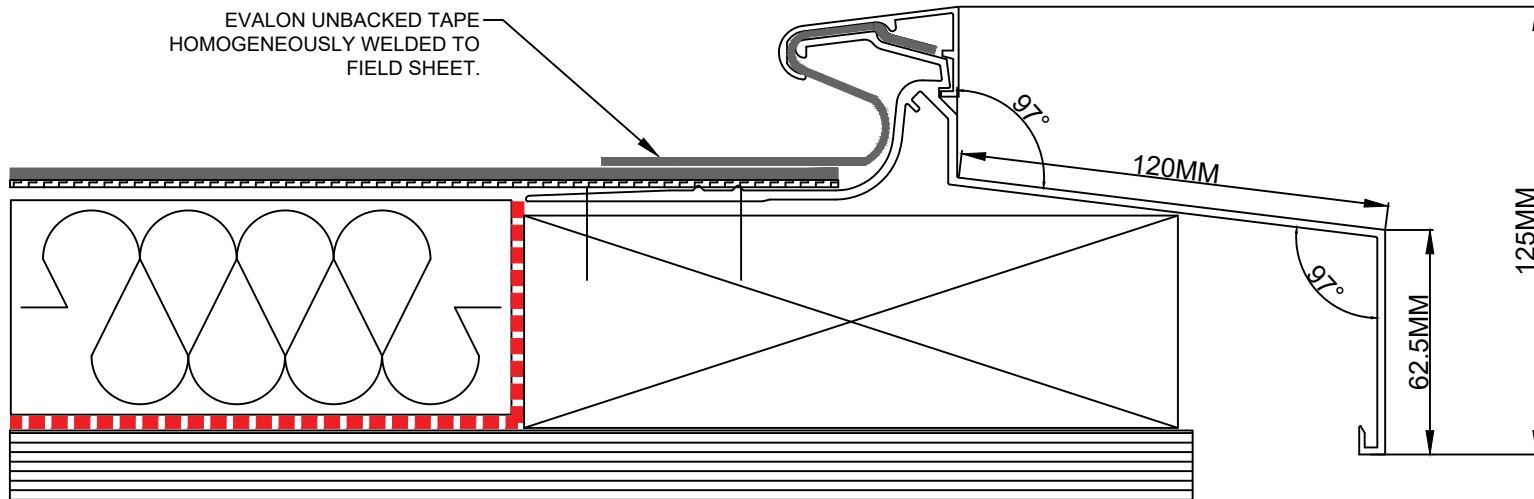

KEY:

UNBACKED EVALON

EVALON V/VSK

EVATHERM INSULATION LAYER

AVCL

GENERIC SUBSTRATE

Notes:



**WATERPROOFING**

Description:  
ALWITRA T-PLUS

This is a standard generic detail and should be used for reference purposes only, and not form part of a specification document.

PRODUCT: ALWITRA  
TW125

Drawing Date:  
JUNE 2021

Scale:  
NTS

Drawing No: EVA STD -2.15	Rev. 2	Sheet 1 / 1
------------------------------	-----------	----------------