

KEY:

UNBACKED EVALON

EVALON V/VSK

EVATHERM INSULATION LAYER

AVCL

GENERIC SUBSTRATE

Notes:



## WATERPROOFING

Description:  
ACCESSIBLE DOOR THRESHOLD  
SPRA ACCEPTED DETAIL

This is a standard generic detail and should be used for reference purposes only, and not form part of a specification document.

PRODUCT: ALWITRA  
EVALON V/VSK


Drawing Date:  
JUNE 2021

Scale:  
NTS

Drawing No:  
EVA STD -3.8

Rev.  
2

Sheet  
1 / 1

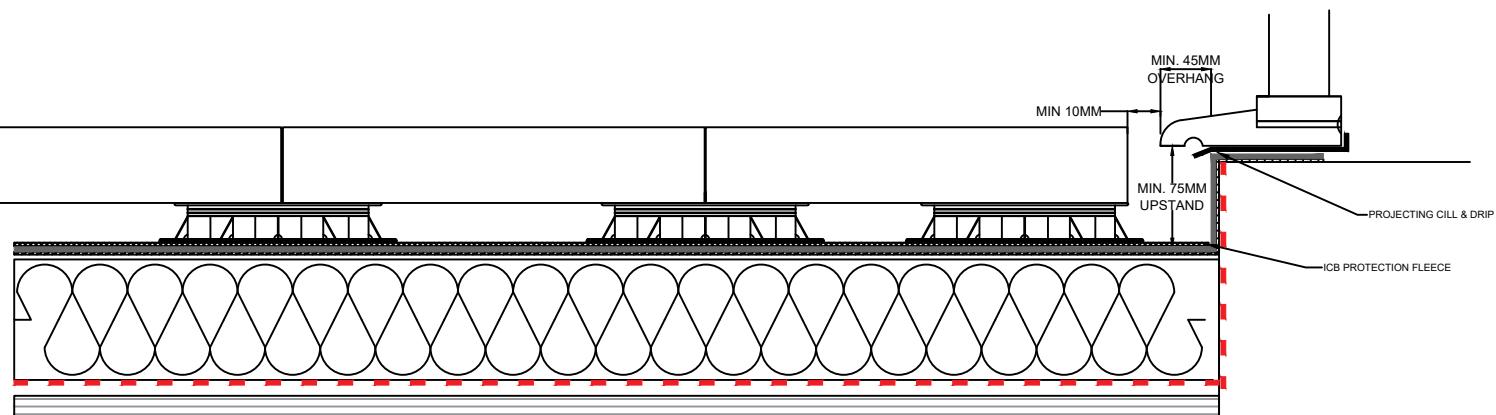

THE WATERPROOFING MEMBRANE MUST EXTEND 150MM HIGH IN THE DOOR REVEAL / ROOF OR WALL ABUTMENT.  
PLEASE SEE THE SPRA DESIGN GUIDE FOR FURTHER DETAILS.