


Notes:

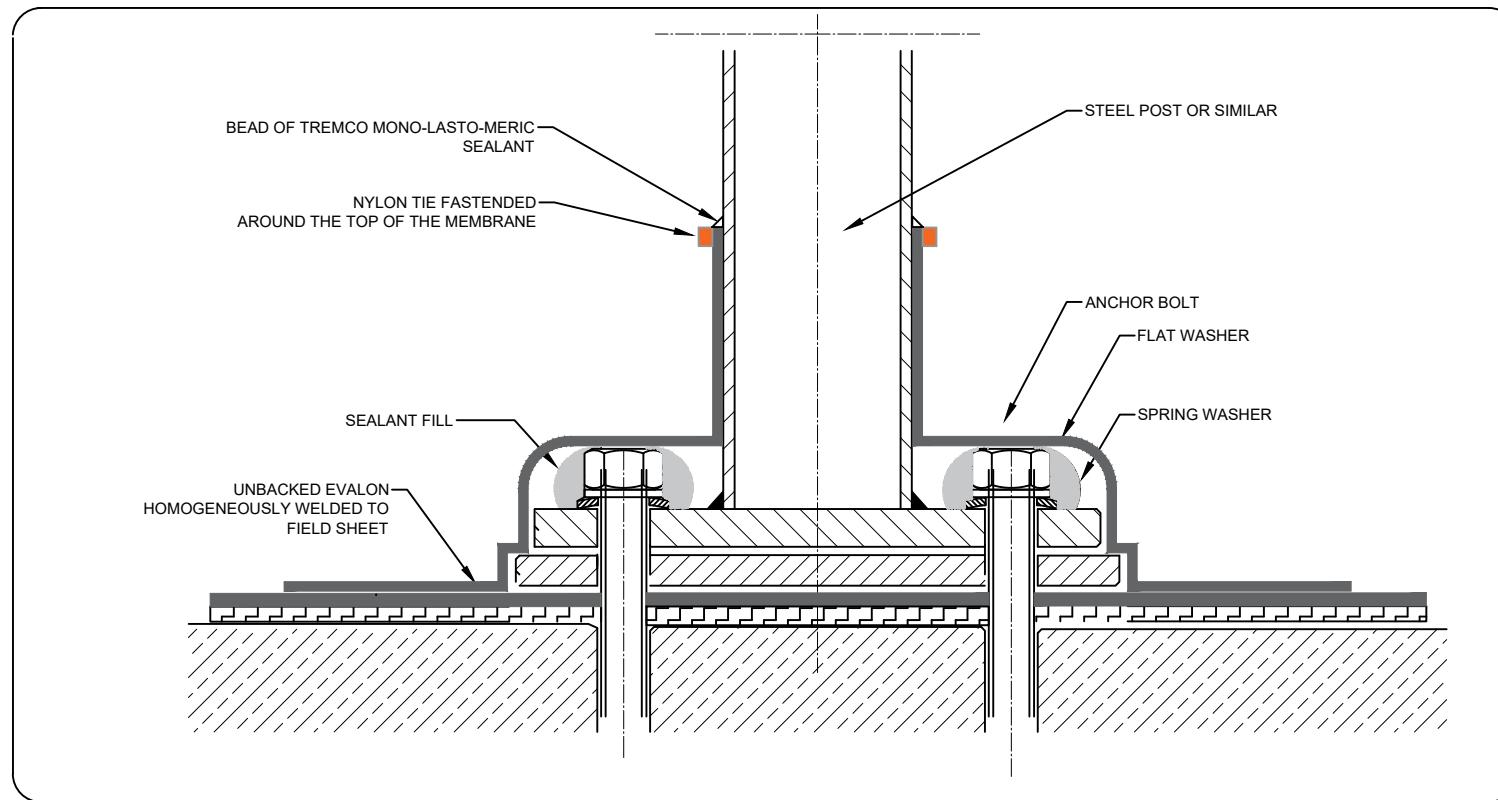

Description:  
STANDARD DETAILS FOR PENETRATIONS

This is a standard generic detail and should be used for reference purposes only, and not form part of a specification document.

PRODUCT: ALWITRA  
EVALON V/VSK

Drawing Date: JANUARY 2025

Scale: NTS

Drawing No: EVA STD -3.11A	Rev. 3	Sheet 1 / 1
----------------------------	--------	-------------