



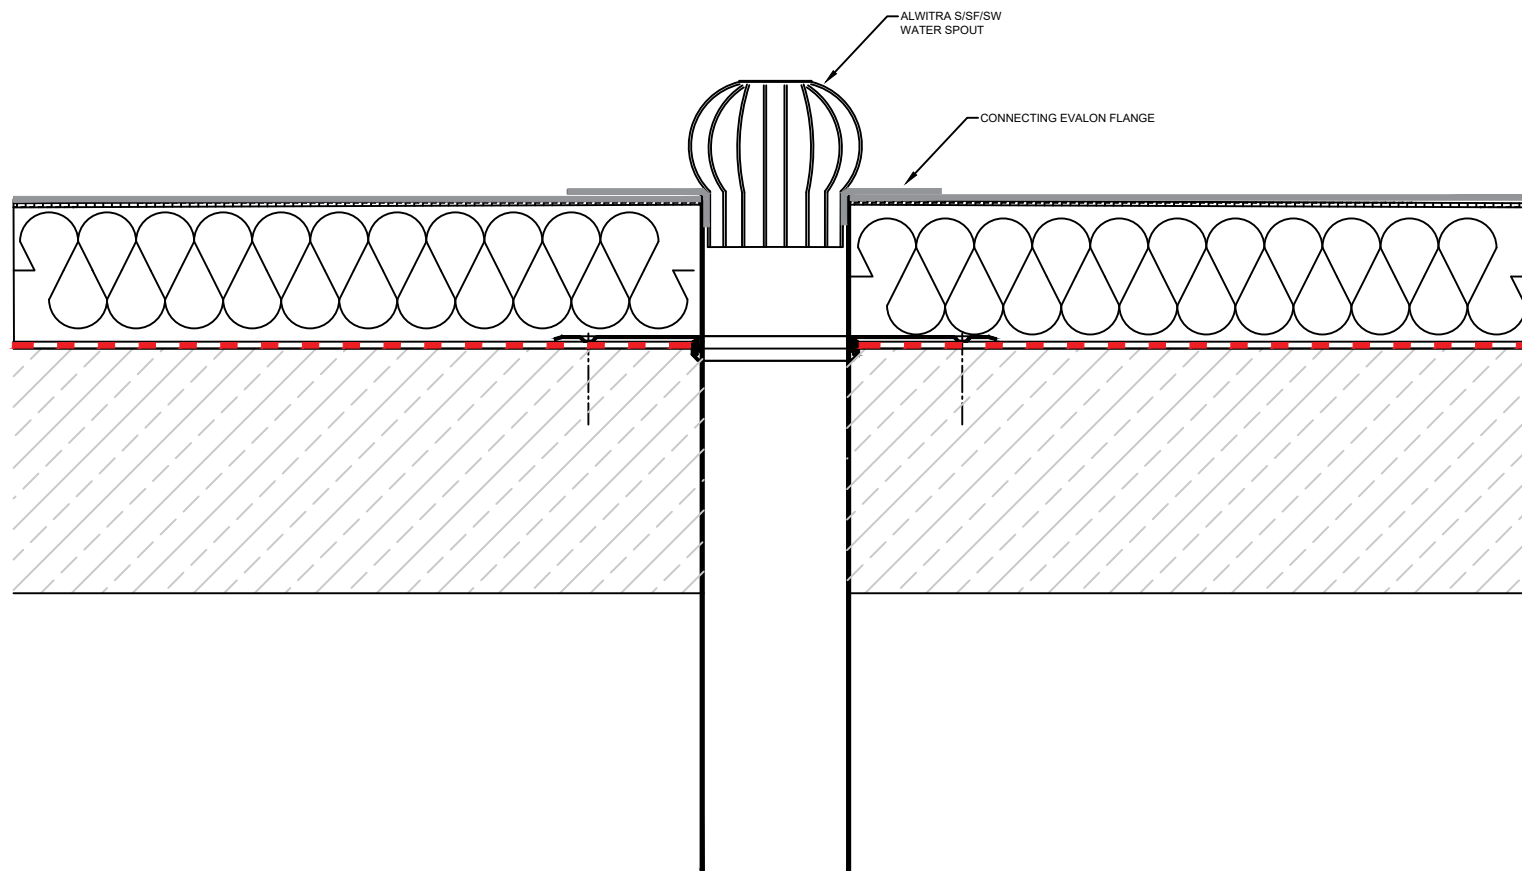

KEY:

-  UNBACKED EVALON
-  EVALON V/VSK
-  EVATHERM INSULATION LAYER
-  AVCL
-  GENERIC SUBSTRATE

Notes:

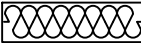

Description:
ALWITRA RAINWATER OUTLET
S / SF / SW

This is a standard generic detail and should be used for reference purposes only, and not form part of a specification document.

PRODUCT: ALWITRA
EVALON V/VSK

Drawing Date:
JUNE 2021

Scale:
NTS

Drawing No: EVA STD - 8.4	Rev. 2	Sheet 1 / 1
------------------------------	-----------	----------------