


KEY:

EVALON V/VSK

EVATHERM INSULATION LAYER

AVCL

GENERIC SUBSTRATE

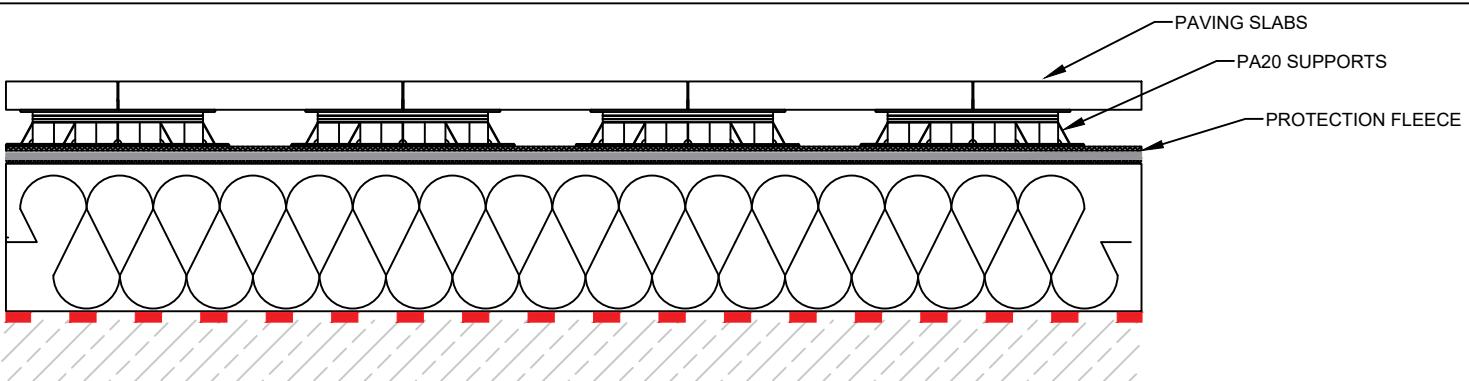


Notes:



WATERPROOFING

Description:
HARD LANDSCAPING

This is a standard generic detail and should be used for reference purposes only, and not form part of a specification document.

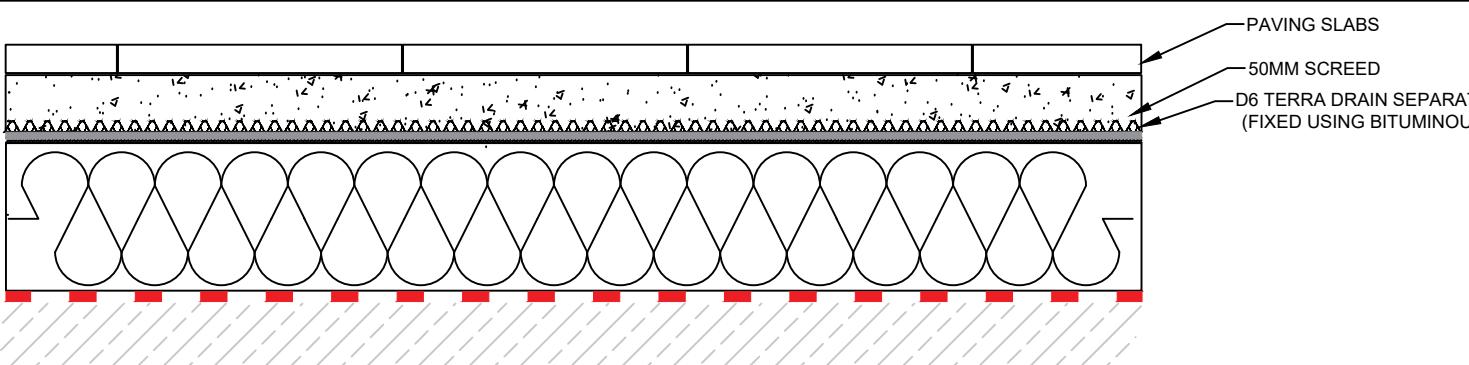

PRODUCT: ALWITRA
EVALON V/VSK

Drawing Date:
JUNE 2021

Scale:
NTS

Drawing No: EVA STD-11.0	Rev. 2	Sheet 1 / 1
-----------------------------	-----------	----------------