


FLAT OUTLET DETAIL

LIFT OUTLET COVER TO ALLOW FOR PREPARATION, PRIMING- AND WATERPROOFING INSTALLATION AND REINSTATE

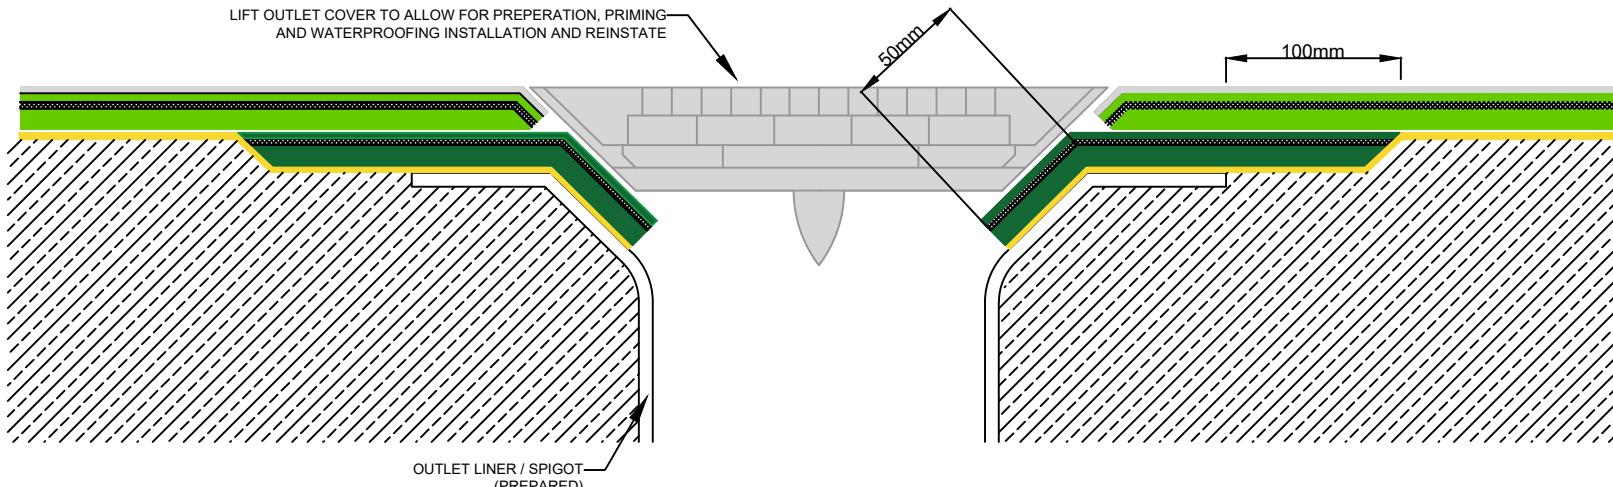

KEY:

- SEALER COAT (IF SPECIFIED)
- FLEET FLEECE
- FLEET COAT 30
- FLEET JUNCTION
- FLEET PRIMER (SEE MATRIX)
- GENERIC SUBSTRATE

Notes:

ALL FLEET LIQUID APPLIED WATERPROOFING SYSTEMS ARE TO BE INSTALLED BY AN ICB (WATERPROOFING) LTD APPROVED INSTALLER.

THE FLEET PRIMER MATRIX SHOULD BE CONSULTED FOR ALL PROJECTS TO ENSURE CORRECT PRIMER IS USED.

ADHESION TESTS MUST BE CARRIED OUT FOR ALL PROJECTS



Description: OUTLET DETAILS

This is a standard generic detail and should be used for reference purposes only, and not form part of a specification document.

PRODUCT: FLEET LIQUID APPLIED MEMBRANE

Drawing Date: MAY 2021

Scale: NTS

Drawing No: FLEET STD-10 Rev. 2 Sheet 1 / 1

REFUB OUTLET DETAIL

