


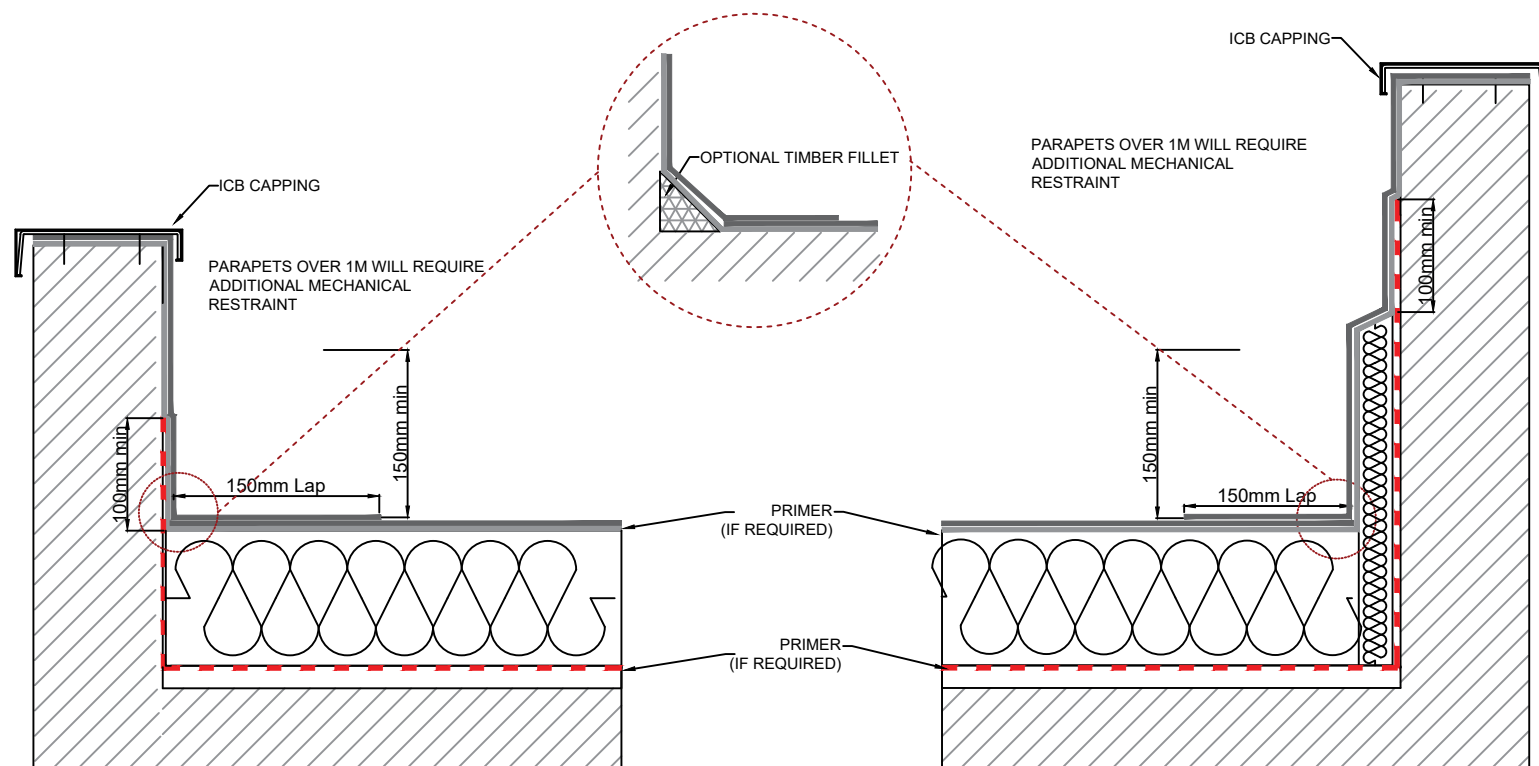

KEY:

	STRATA PRO/ STRATA PRO M
	STRATABASE APP/SBS/SA
	EVATHERM INSULATION LAYER
	AVCL
	GENERIC SUBSTRATE

Notes:



Description:
INSULATED UPSTANDS - ICB CAPPING

This is a standard generic detail and should be used for reference purposes only, and not form part of a specification document.

PRODUCT:
STRATA PRO M

Drawing Date:
JUNE 2021

Scale:
NTS

Drawing No: STR PRO -01	Rev. 2	Sheet 1 / 1
----------------------------	-----------	----------------

AVCL: Stratavap, StrataCon or Stratacon SA. - All SA membranes must be applied to a primed deck.