



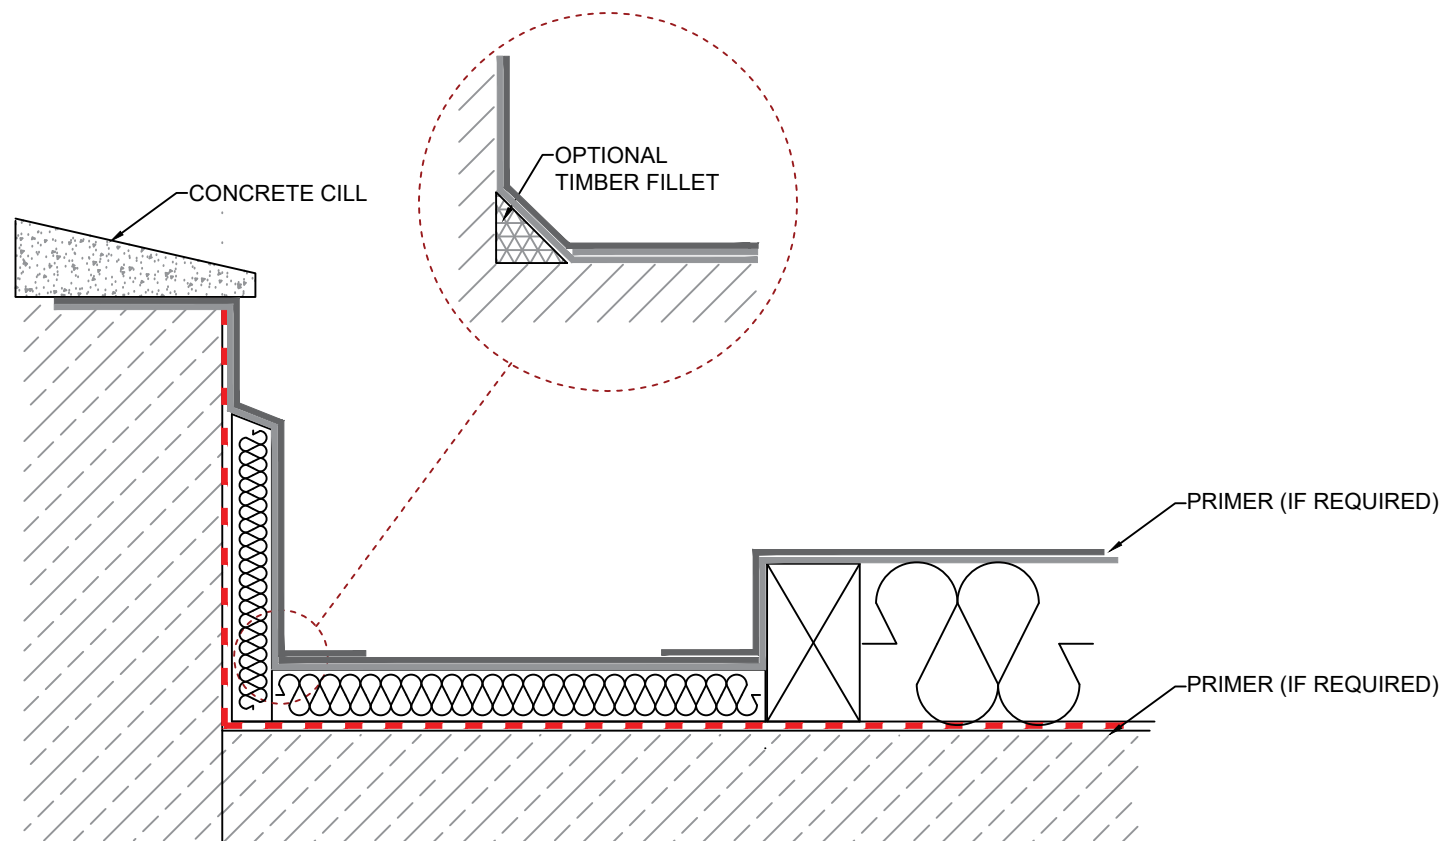

AVCL: StrataVap, StrataCon or StrataCon SA. - All SA membranes must be applied to a primed deck.

KEY:

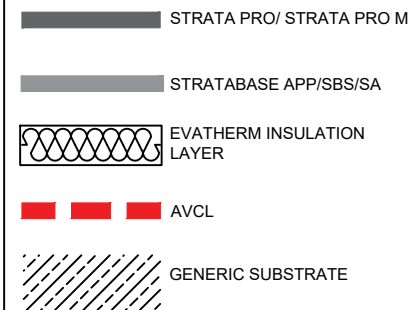

Notes:



Description:

PARAPET GUTTER

This is a standard generic detail and should be used for reference purposes only, and not form part of a specification document.

PRODUCT:

STRATA PRO M

Drawing Date:

JUNE 2021

Scale:

NTS

Drawing No:

STR PRO -02

Rev.

2

Sheet

1 / 1